


TYPICAL ROAD SECTION - OPTION 1
 PINE STREET - SKI HILL DR. TO CENTRAL ST.
 N.T.S.



TYPICAL ROAD SECTION - OPTION 2
 PINE STREET - CENTRAL ST. TO TITUS RD.
 N.T.S.

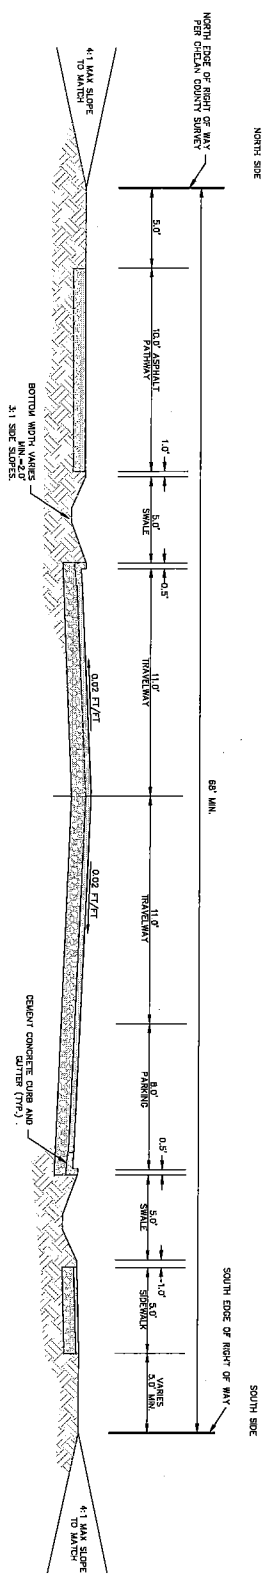

PINE STREET
 LEAVENWORTH, WASHINGTON
CONCEPTUAL STREET SECTION
OPTION 2

TD&H Engineering
 12000 N. 10th St., Suite 100, Everett, WA 98203
 PH: 425.336.7777 FAX: 425.336.7778
 WWW.TDANDHENGINEERING.COM
 PROJECT NO. 180301
 DRAWN BY: KAM
 DESIGNED BY: SIM
 CHECKED BY: JCB
 DATE: 10/28/18
 JOB NO.: 180301
 FIELD BOOK: 1814027

REV	DATE	REVISION