

NOT FOR CONSTRUCTION

REVISION  
DATE  
REV




DRAWN BY: JR/DW  
DESIGNED BY: DNW  
QUALITY CHECK: DNW  
DATE: 10/24/17  
JOB NO. S17-123  
FIELDBOOK

PINE STREET PHASE 1 - SKI HILL DR. TO TITUS RD.  
LEAVENWORTH, WASHINGTON

TYPICAL ROAD SECTIONS


SHEET 1 of 1

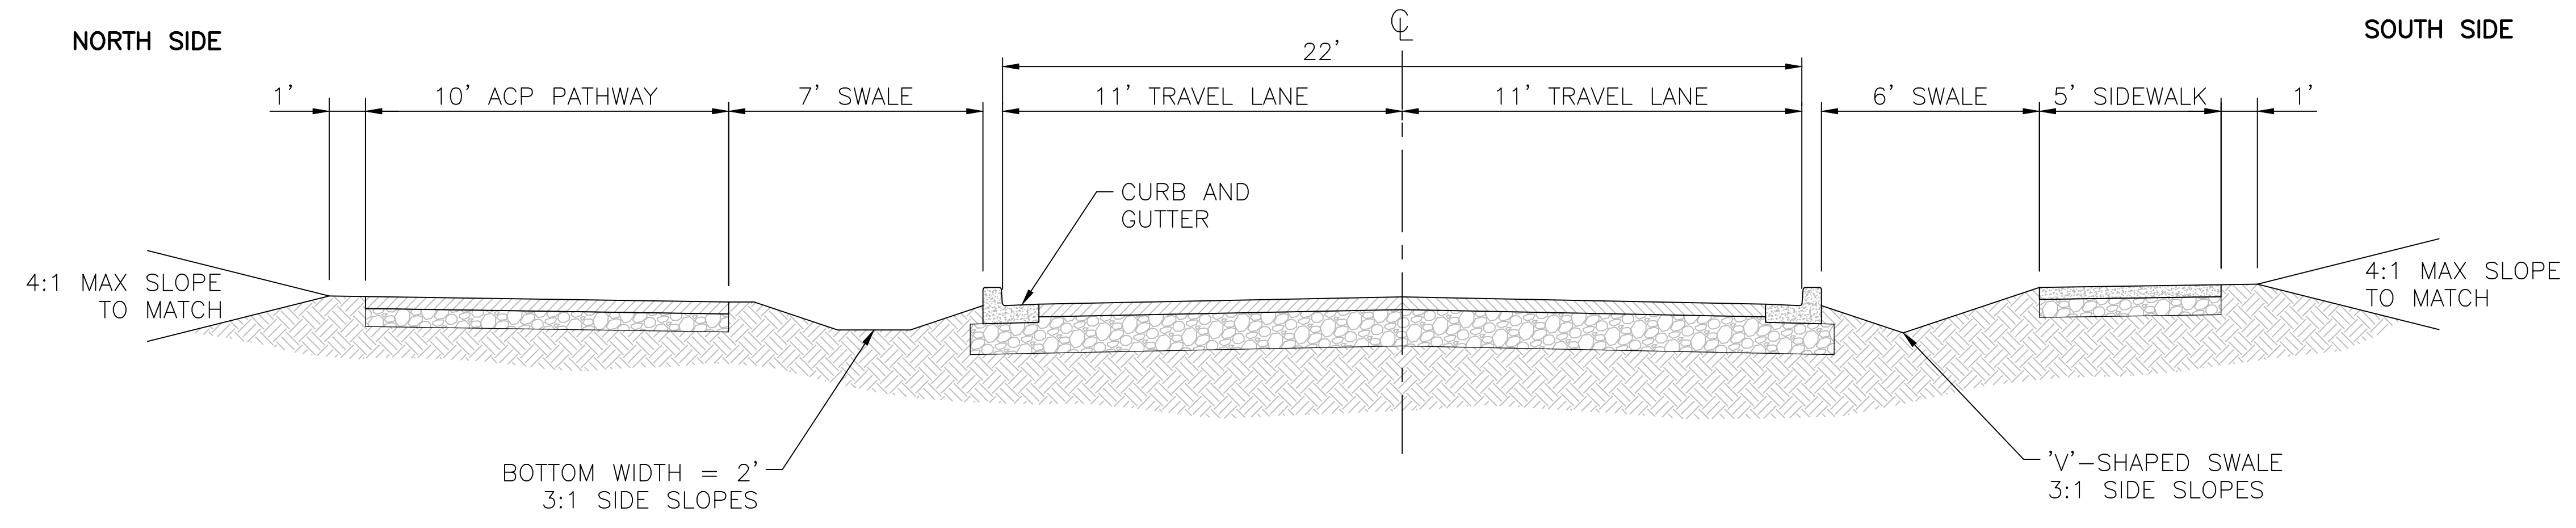

PINE STREET TYPICAL ROAD SECTION - SKI HILL TO CASCADE

1

NOT TO SCALE

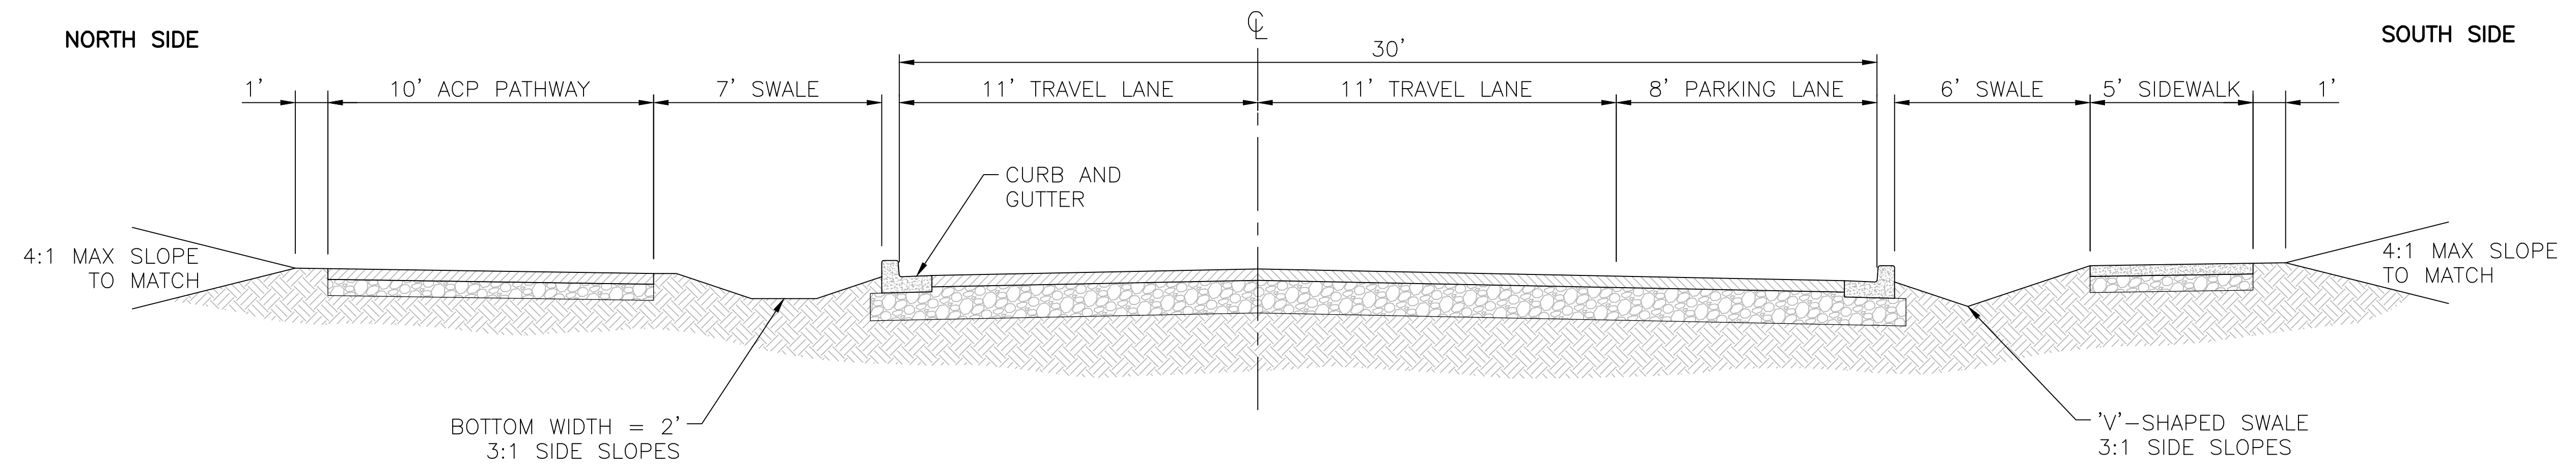

PINE STREET TYPICAL ROAD SECTION - CASCADE TO TITUS

2

NOT TO SCALE